

GENERAL NOTES:

- CONTRACTOR TO VERIFY ALL DIMENSIONS, ELEVATIONS & DATUM POINTS PRIOR TO CONSTRUCTION OR ON SITE AND REPORT ANY DISCREPANCIES TO THE DESIGNER PRIOR TO CONSTRUCTION.
- DO NOT SCALE DRAWINGS
- THIS DRAWING SUPERCEDES PREVIOUS ISSUES. PLEASE USE THE LATEST ISSUED DRAWINGS.
- THESE DRAWINGS SHALL NOT BE USED FOR CONSTRUCTION PURPOSES UNTIL THEY ARE APPROVED BY ELLERGOOD DESIGN INC.



CLIENT & PROJECT

CLIENT: NATALIE & STEVE
PROJECT: MONTERRA CUSTOM HOME
ADDRESS: 35 MONTERRA COURT
LOT: PHASE: PLAN:
JOB NO.:

DRAWING


STAGE: ISSUED FOR CONSTRUCTION
PUBLISHED: 2020-07-16 5:16:57 PM
DESIGNED/CHECKED BY: B. ELLERGOOD
DRAWN BY: J. WILLISIE
SCALE: 3/16" = 1'-0"
PAGE SIZE: ARCH C / 24" x 18"

REVISIONS

DATE	COMMENTS:	BY:


BASEMENT PLAN

B1

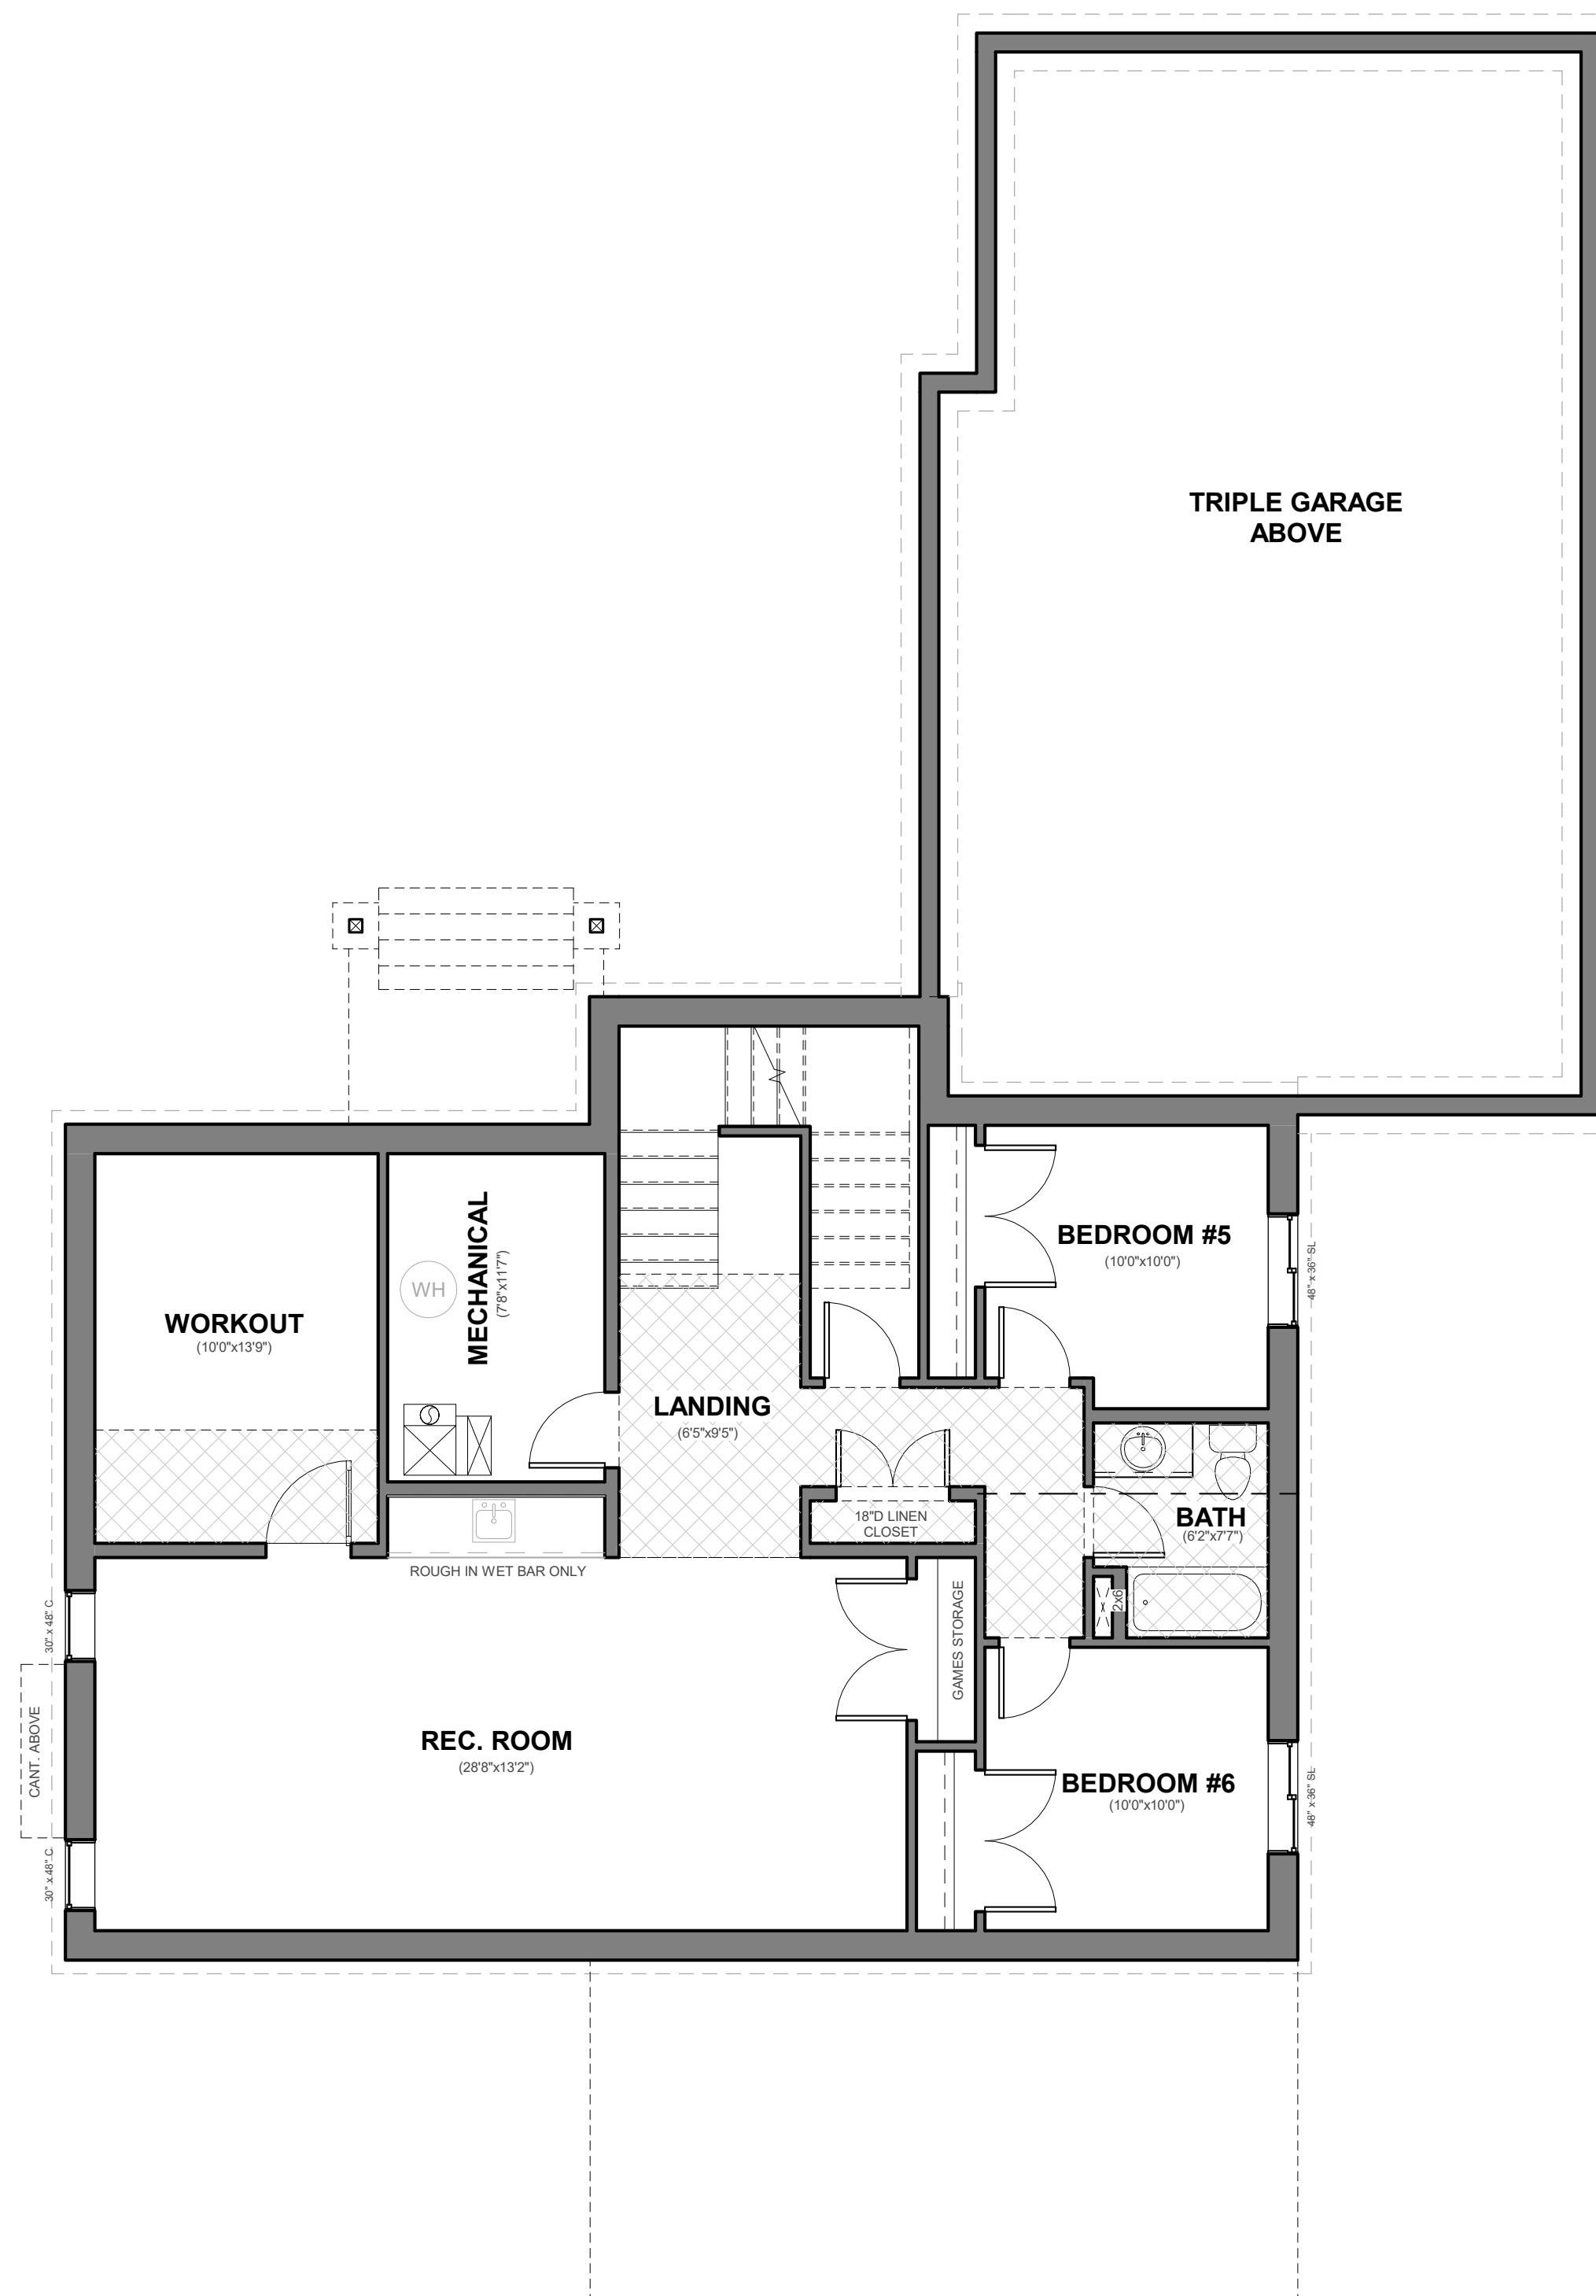

GENERAL NOTES:

- CONTRACTOR TO VERIFY ALL DIMENSIONS, ELEVATIONS & DATUM POINTS PRIOR TO CONSTRUCTION OR ON SITE AND REPORT ANY DISCREPANCIES TO THE DESIGNER PRIOR TO CONSTRUCTION.
- DO NOT SCALE DRAWINGS
- THIS DRAWING SUPERCEDES PREVIOUS ISSUES. PLEASE USE THE LATEST ISSUED DRAWINGS.
- THESE DRAWINGS SHALL NOT BE USED FOR CONSTRUCTION PURPOSES UNTIL THEY ARE APPROVED BY ELLERGOOD DESIGN INC.

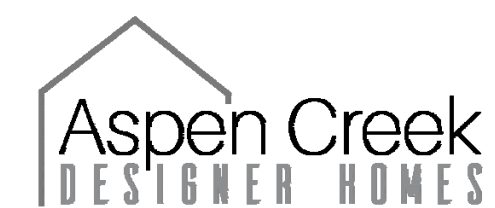

CLIENT & PROJECT

CLIENT: NATALIE & STEVE
PROJECT: MONTERRA CUSTOM HOME
ADDRESS: 35 MONTERRA COURT
LOT: PHASE: PLAN:
JOB NO.:

DRAWING


STAGE: ISSUED FOR CONSTRUCTION
PUBLISHED: 2020-07-16 5:16:59 PM
DESIGNED/CHECKED BY: B. ELLERGOOD
DRAWN BY: J. WILLISIE
SCALE: 3/16" = 1'-0"
PAGE SIZE: ARCH C / 24" x 18"

REVISIONS


DATE	COMMENTS:	BY:

MAIN PLAN

B2

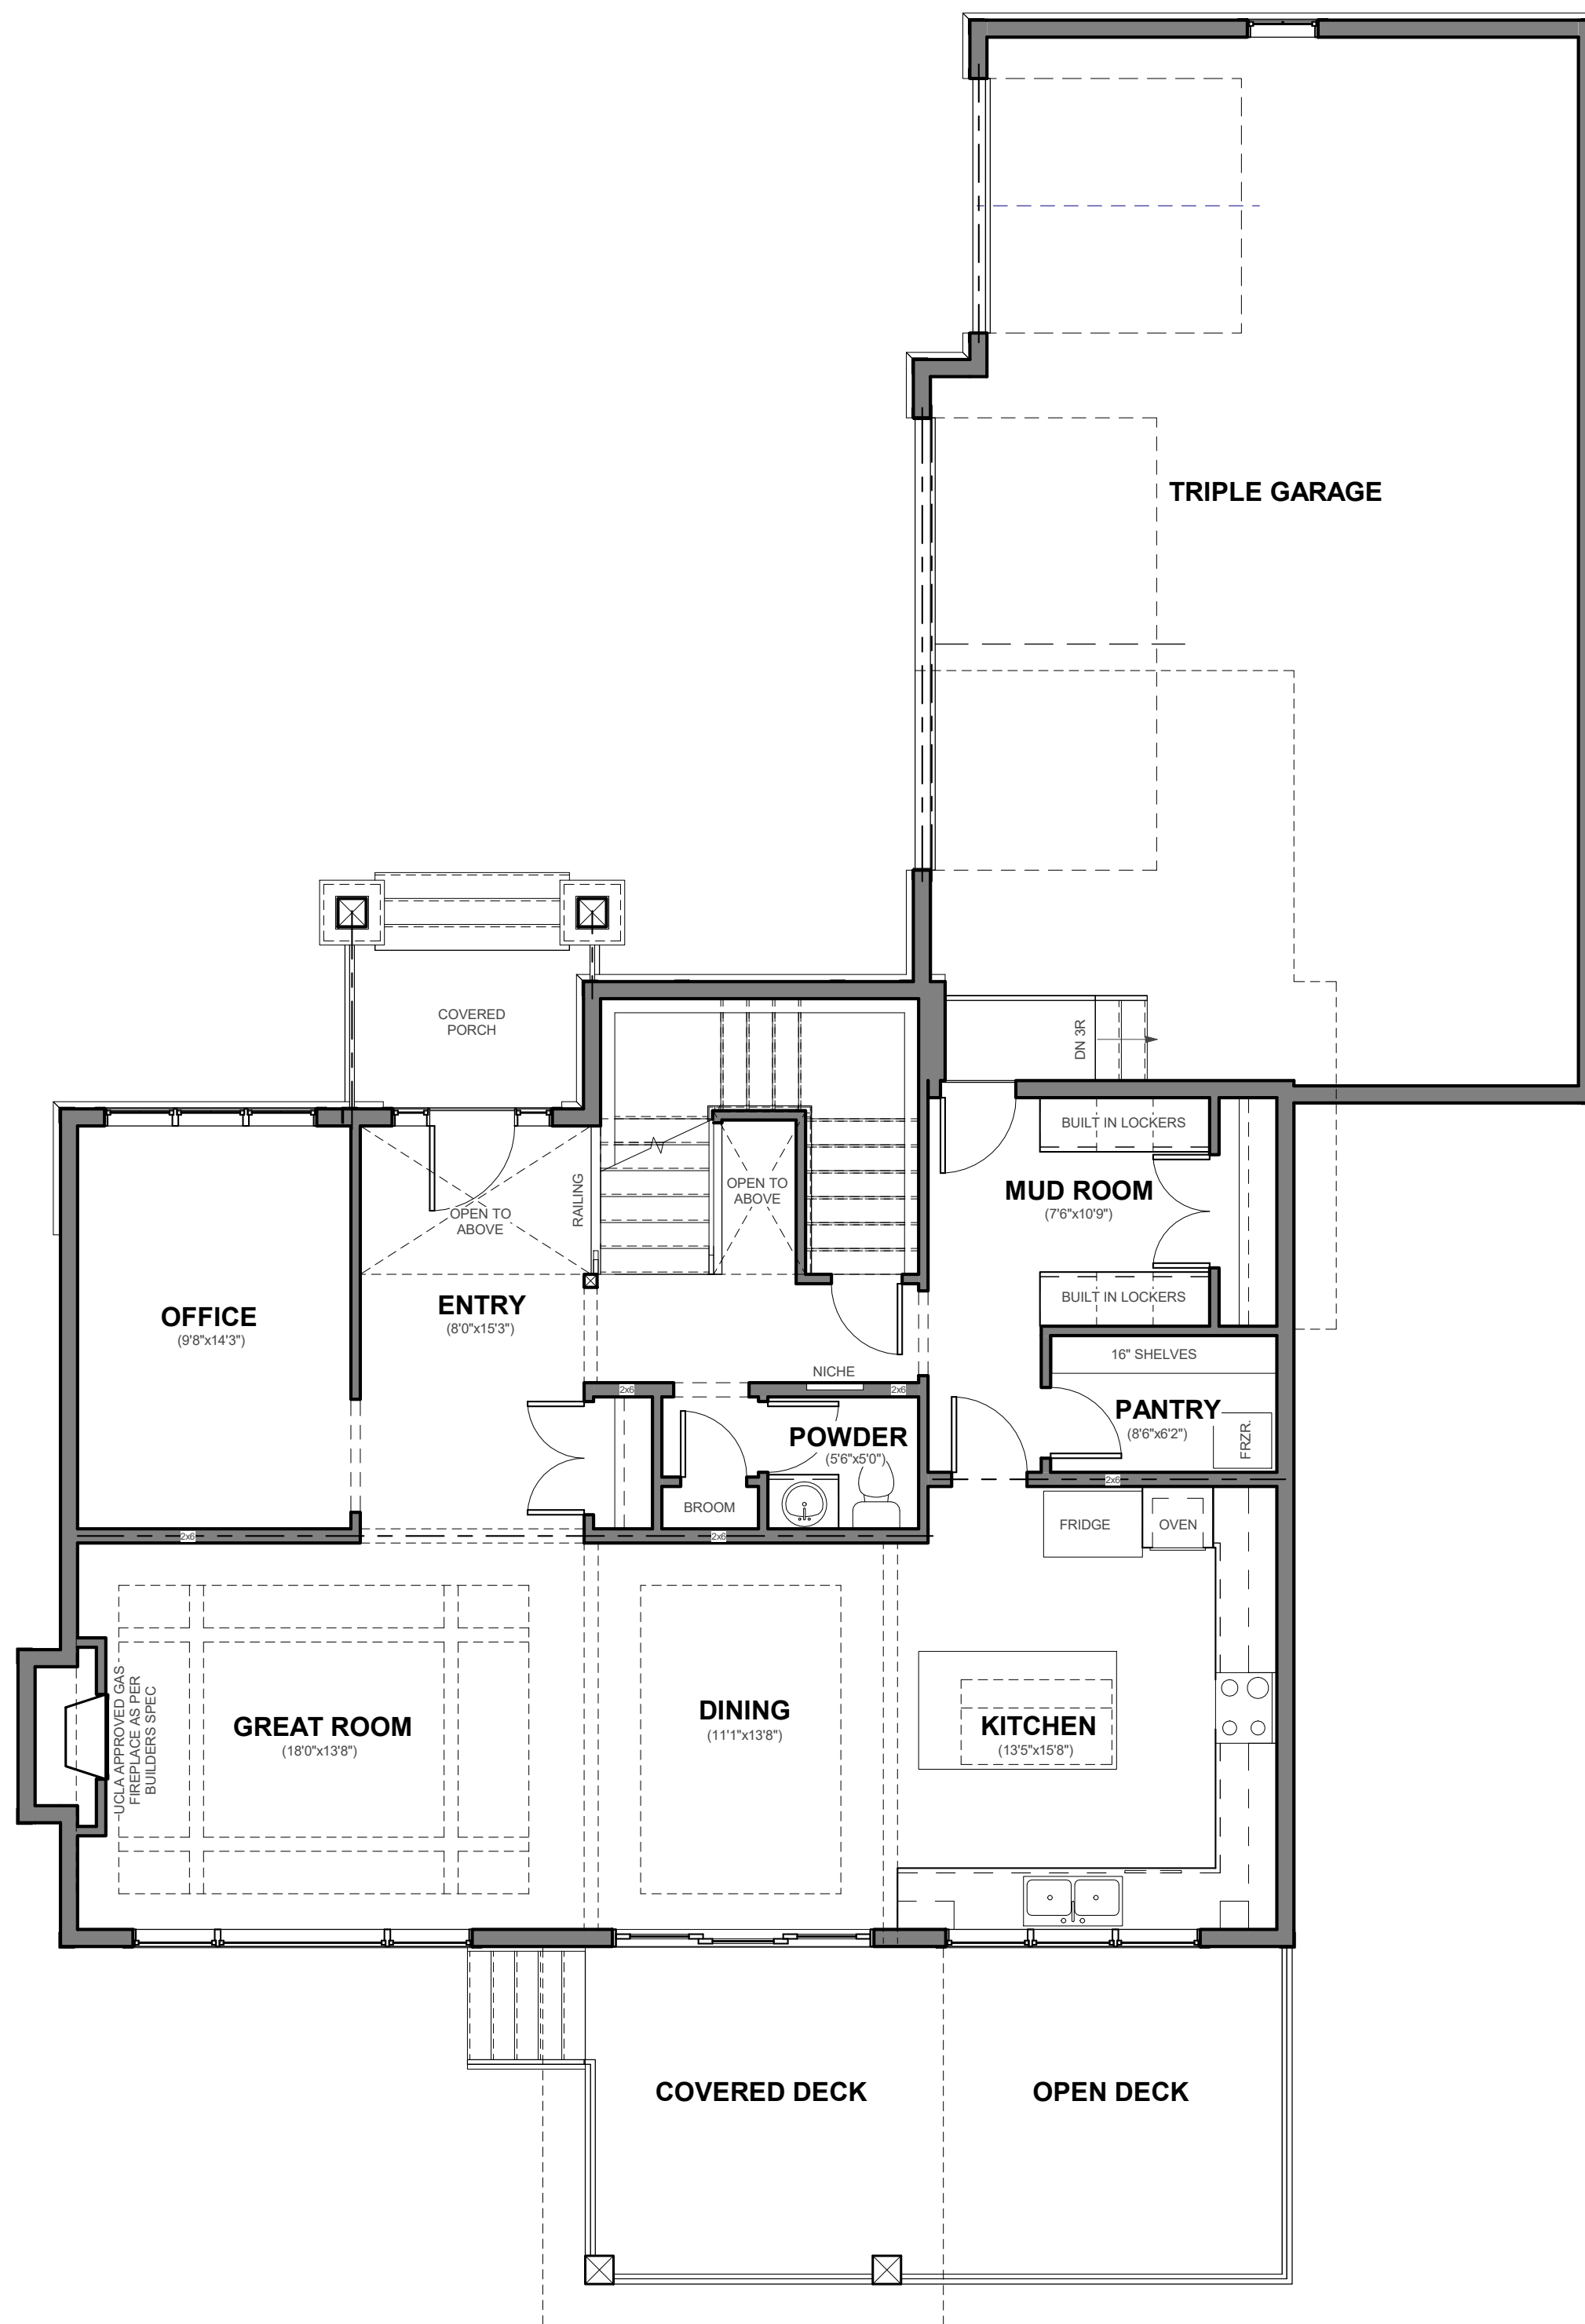

1 MAIN FLOOR PLAN
3/16" = 1'-0"

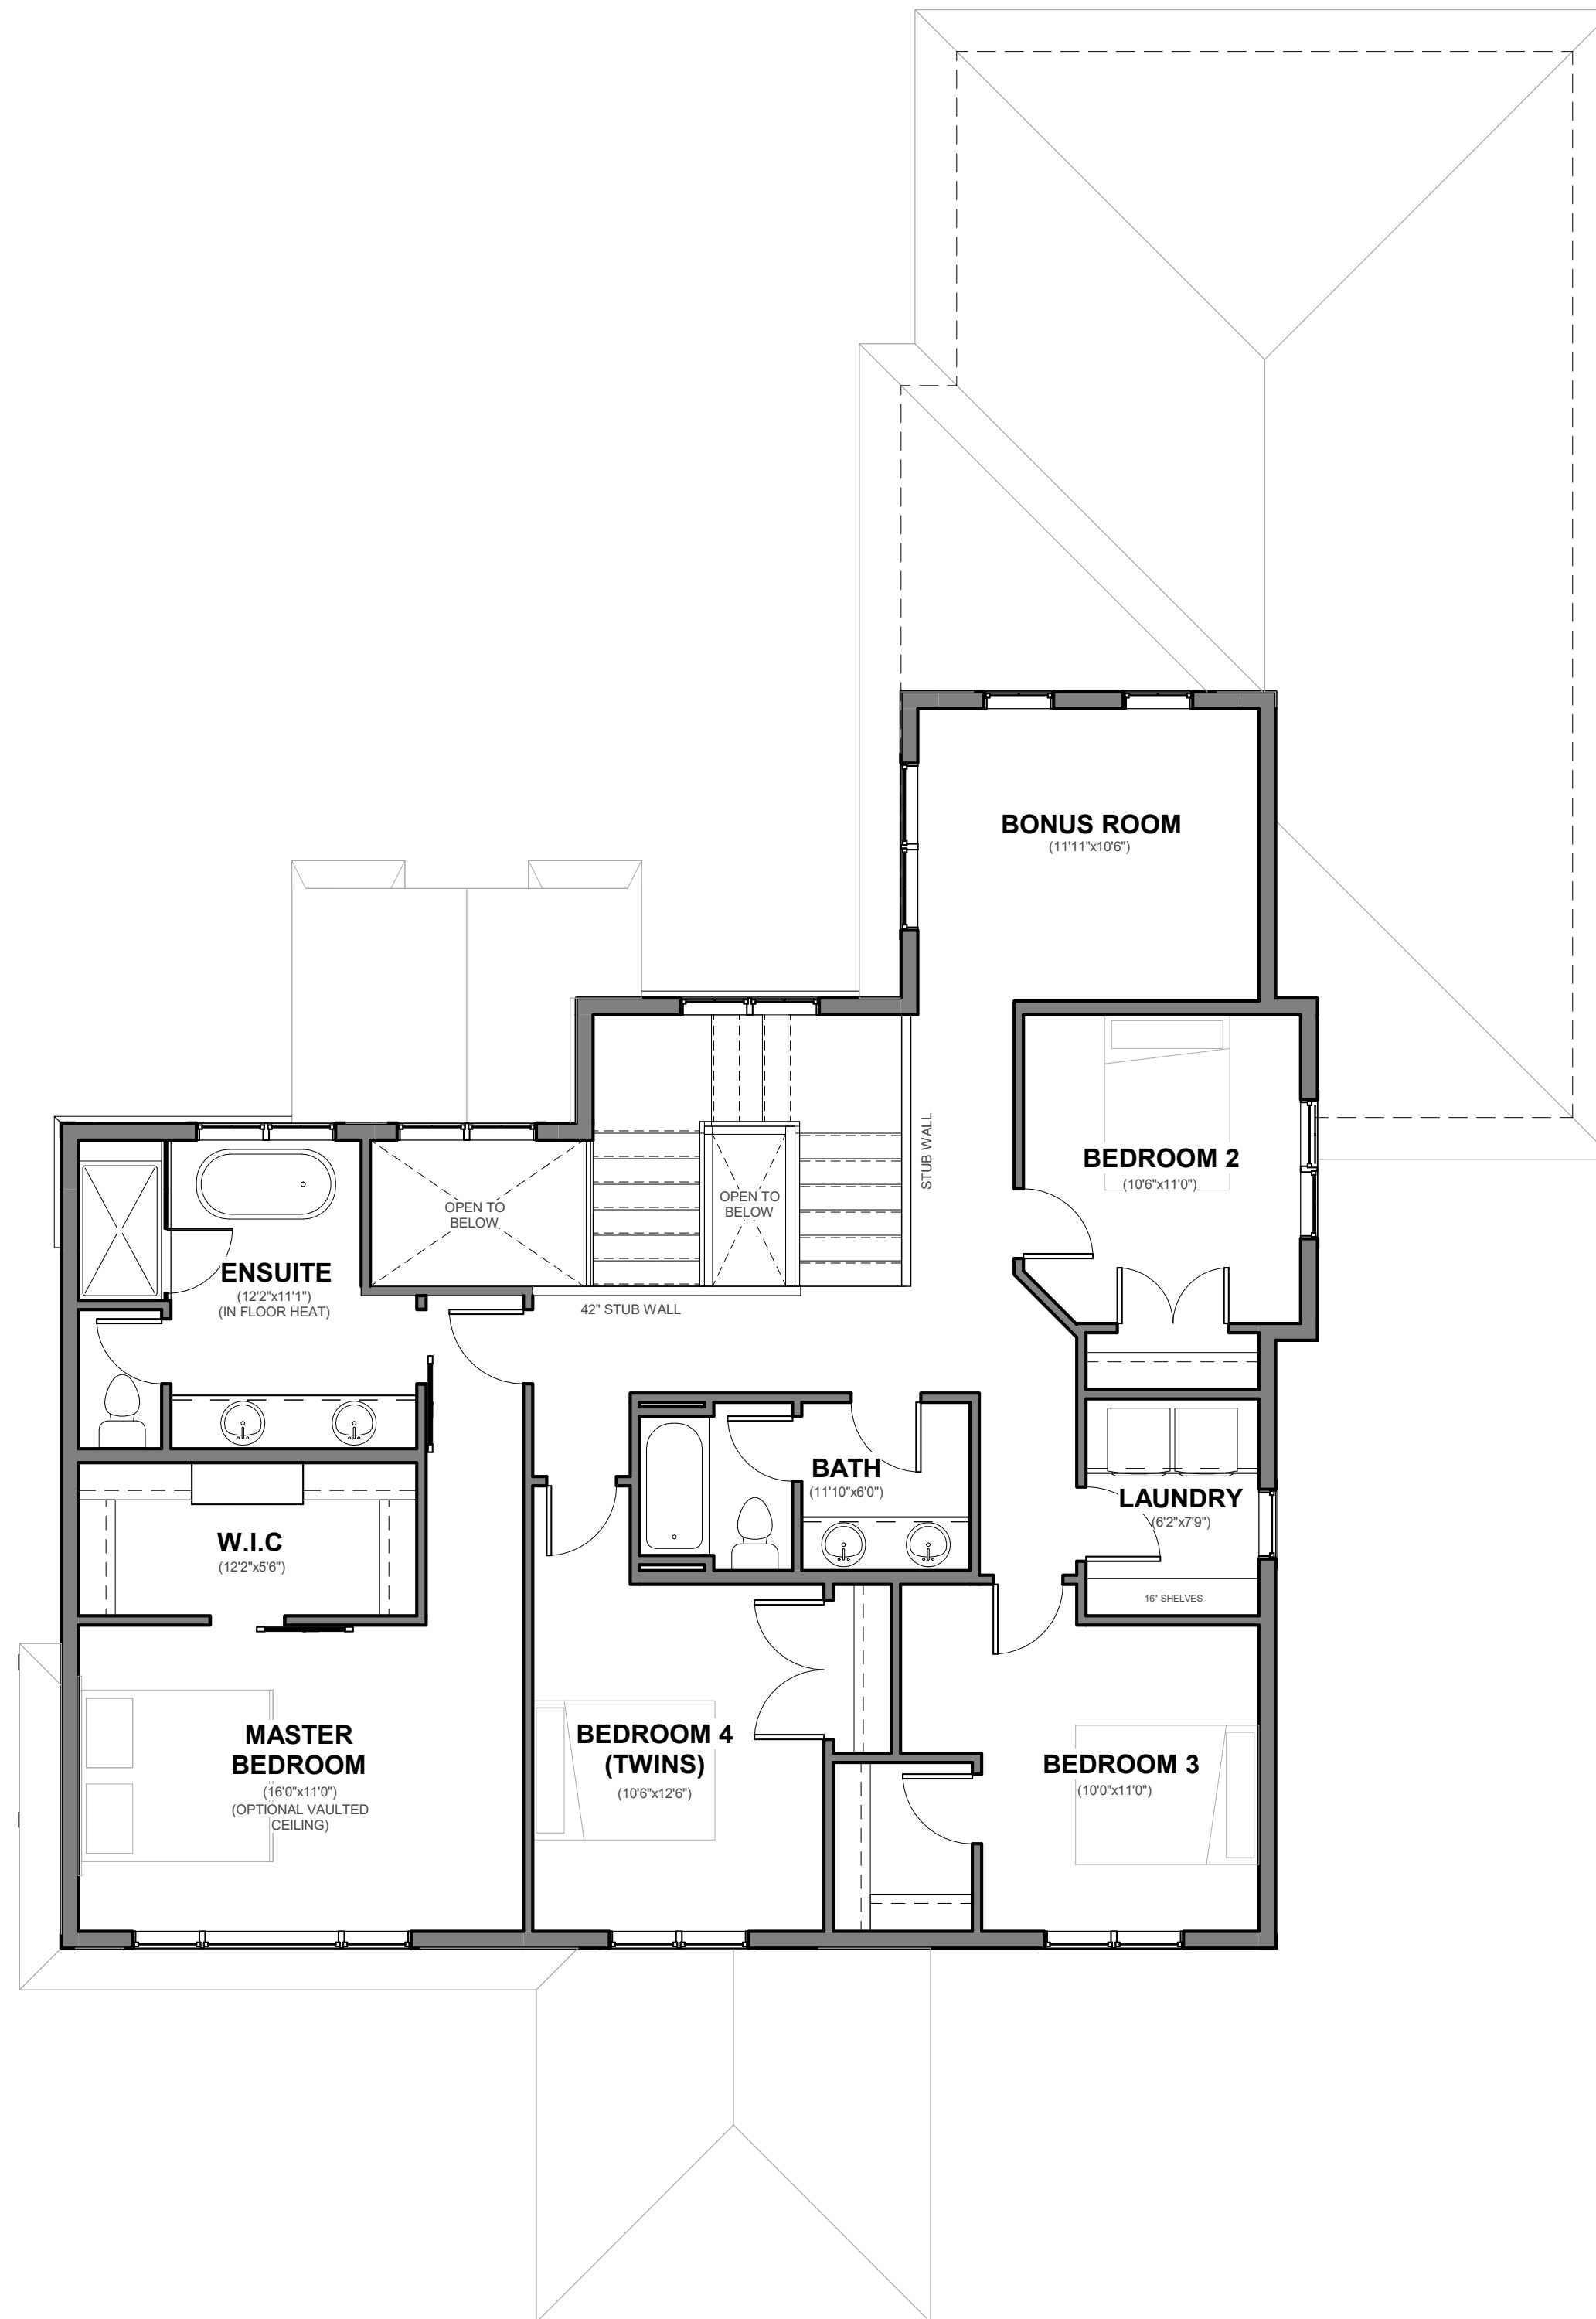

1 UPPER FLOOR PLAN
3/16" = 1'-0"

GENERAL NOTES:

- CONTRACTOR TO VERIFY ALL DIMENSIONS, ELEVATIONS & DATUM POINTS PRIOR TO CONSTRUCTION OR ON SITE AND REPORT ANY DISCREPANCIES TO THE DESIGNER PRIOR TO CONSTRUCTION.
- DO NOT SCALE DRAWINGS
- THIS DRAWING SUPERCEDES PREVIOUS ISSUES. PLEASE USE THE LATEST ISSUED DRAWINGS.
- THESE DRAWINGS SHALL NOT BE USED FOR CONSTRUCTION PURPOSES UNTIL THEY ARE APPROVED BY ELLERGOOD DESIGN INC.



CLIENT & PROJECT

CLIENT: NATALIE & STEVE
PROJECT: MONTERRA CUSTOM HOME
ADDRESS: 35 MONTERRA COURT
LOT: PHASE: PLAN:
JOB NO.:

DRAWING

STAGE: ISSUED FOR CONSTRUCTION
PUBLISHED: 2020-07-16 5:17:01 PM
DESIGNED/CHECKED BY: B. ELLERGOOD
DRAWN BY: J. WILLISIE
SCALE: 3/16" = 1'-0"
PAGE SIZE: ARCH C / 24" x 18"

REVISIONS

DATE	COMMENTS:	BY:

UPPER PLAN

B3